



1 EXISTING FLOOR PLAN
1/4" = 1'-0"

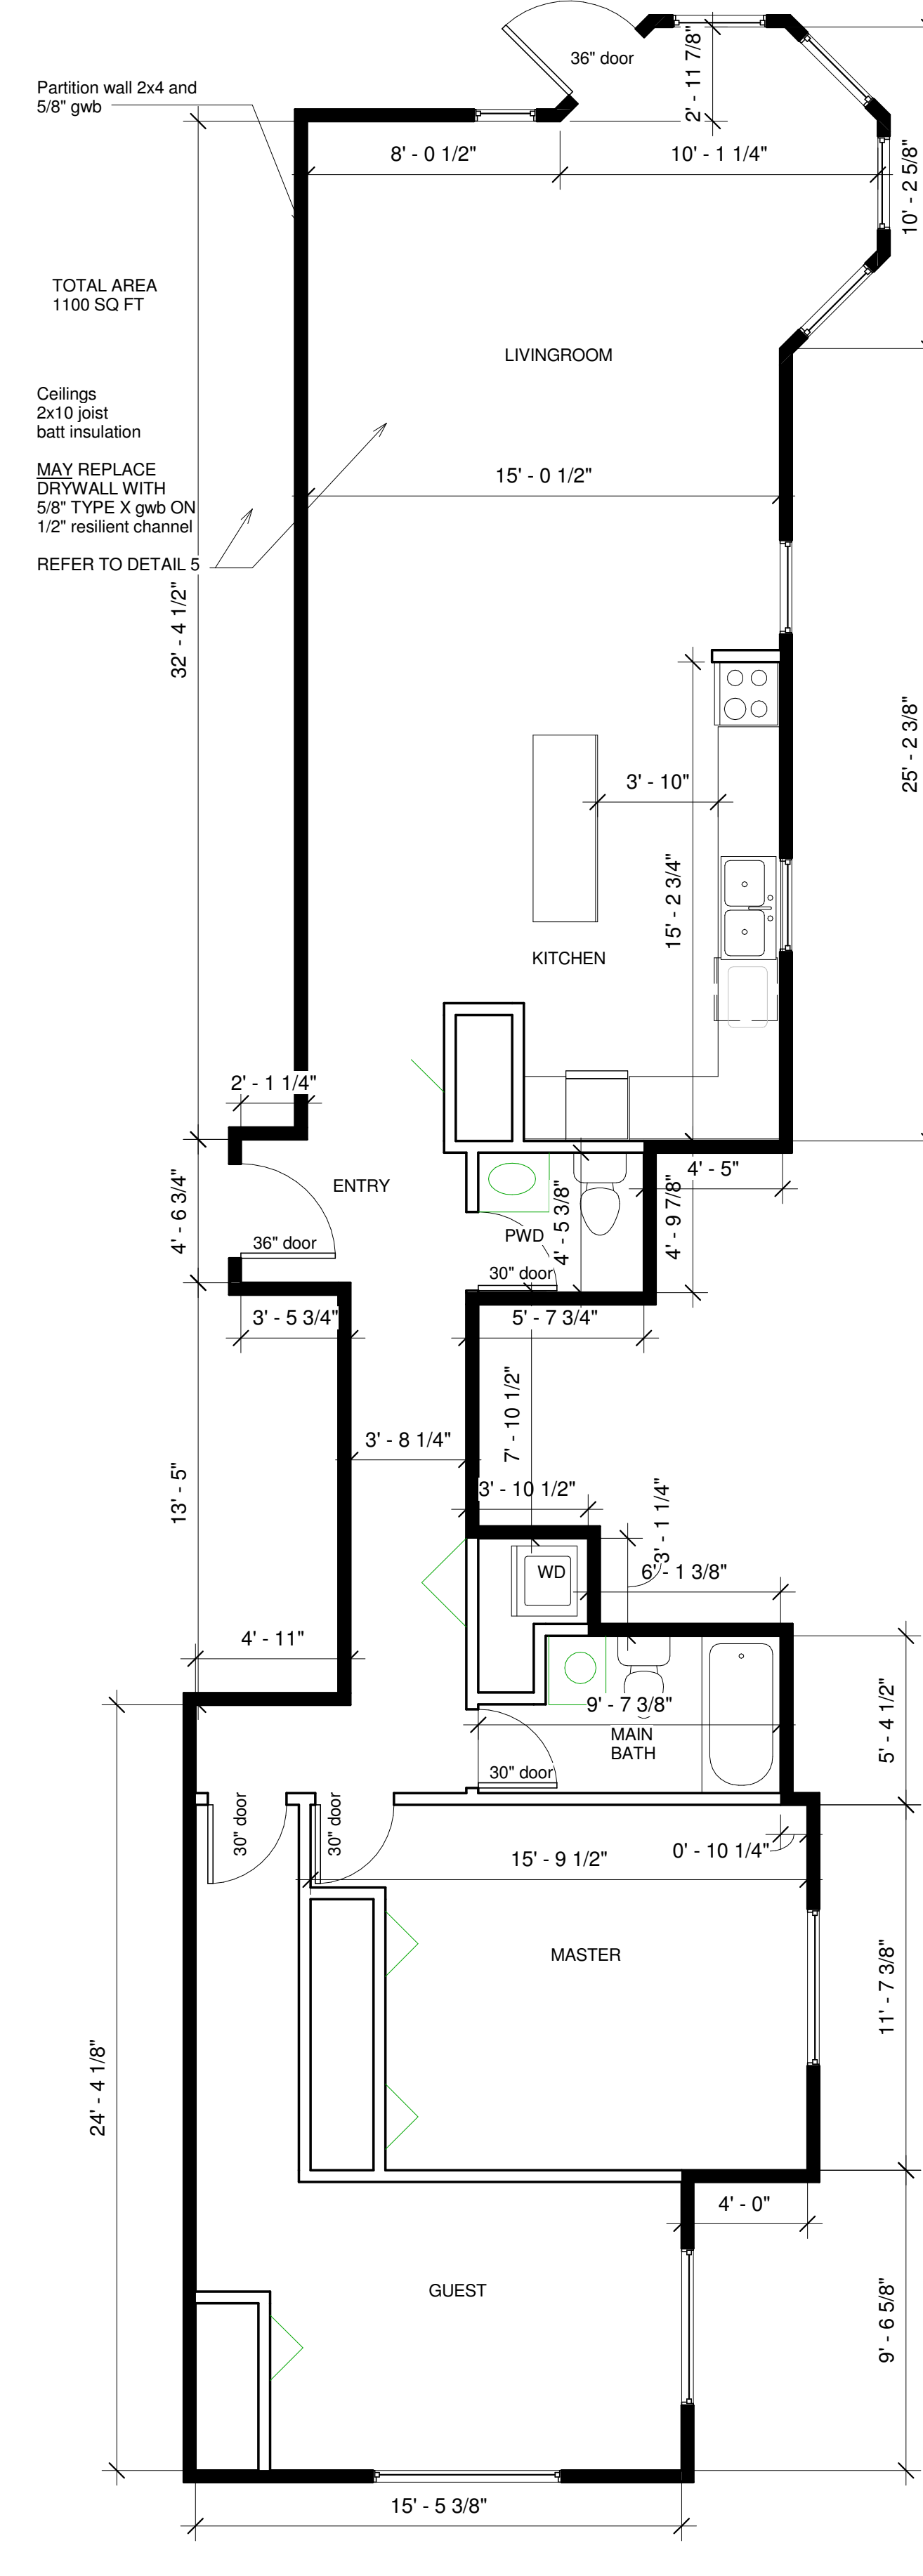

2 PROPOSED FLOOR PLAN
1/4" = 1'-0"

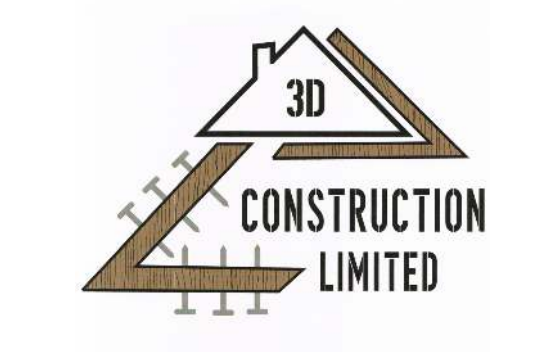

3D CONSTRUCTION LTD

3D Construction Ltd
Damon David
5282 237 st
Langley, B.C.
V2Z 2P3
dmo@3dhome.com
604-836-0129

No.	Description	Date

Brian Maclean
#10 2110 Cornwall
ave Vancouver

FLOOR PLANS

Project number 0001

Date Nov 23 2017


Drawn by Damon David

Checked by


A-1

Scale 1/4" = 1'-0"


24/11/2017 1:24:01 PM

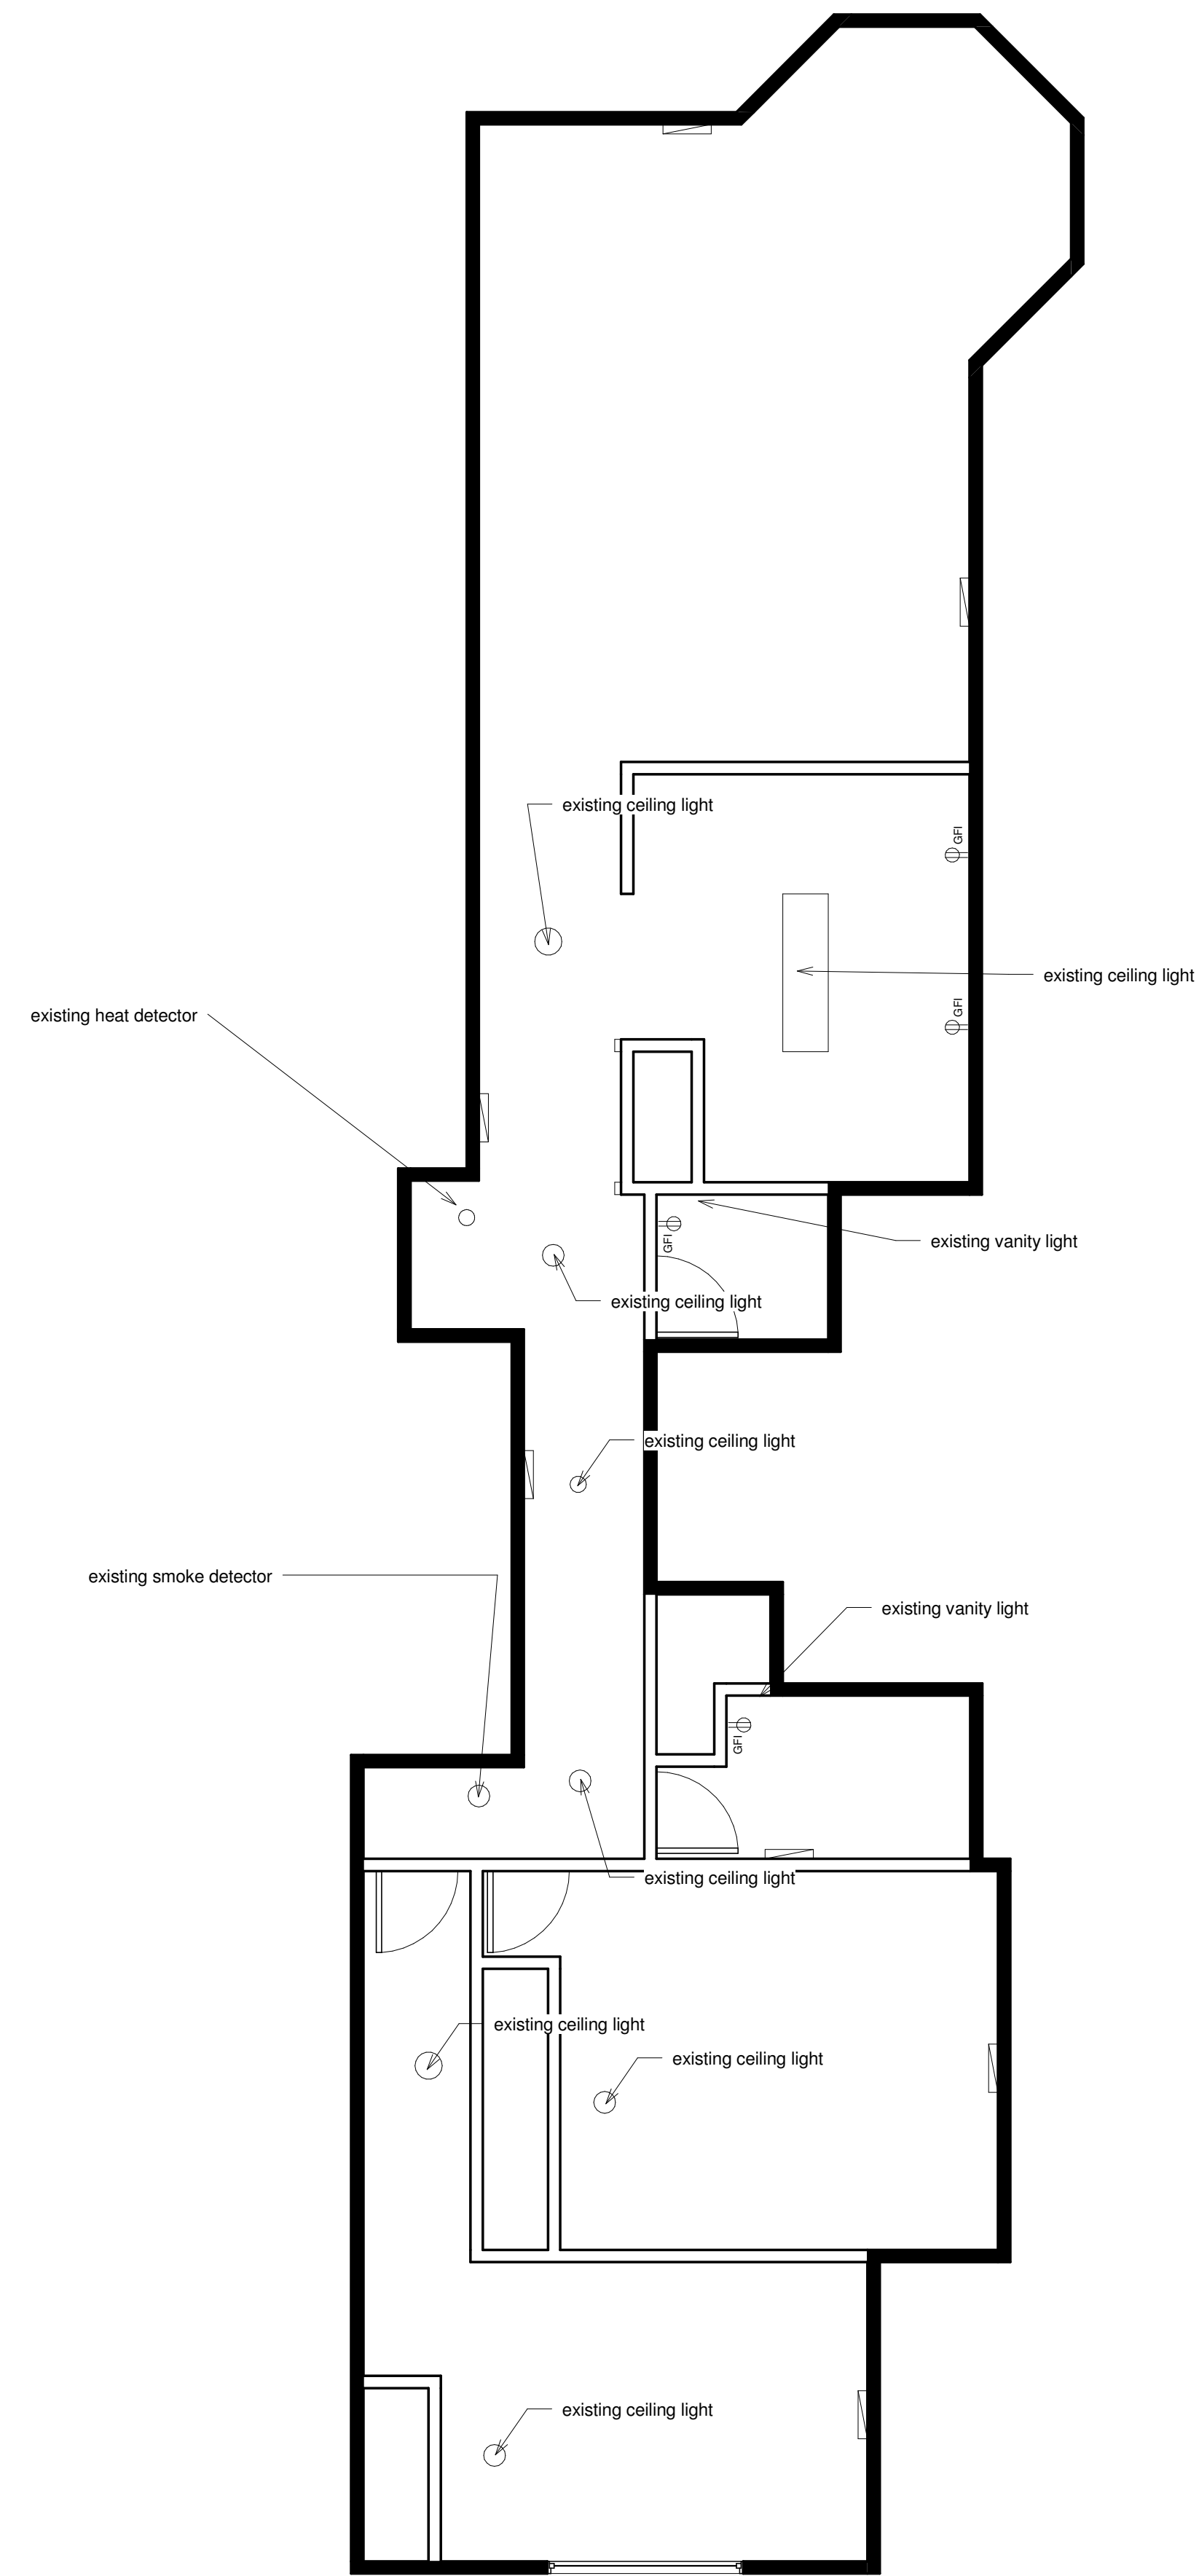


3 EXISTING CEILING PLAN
1/4" = 1'-0"

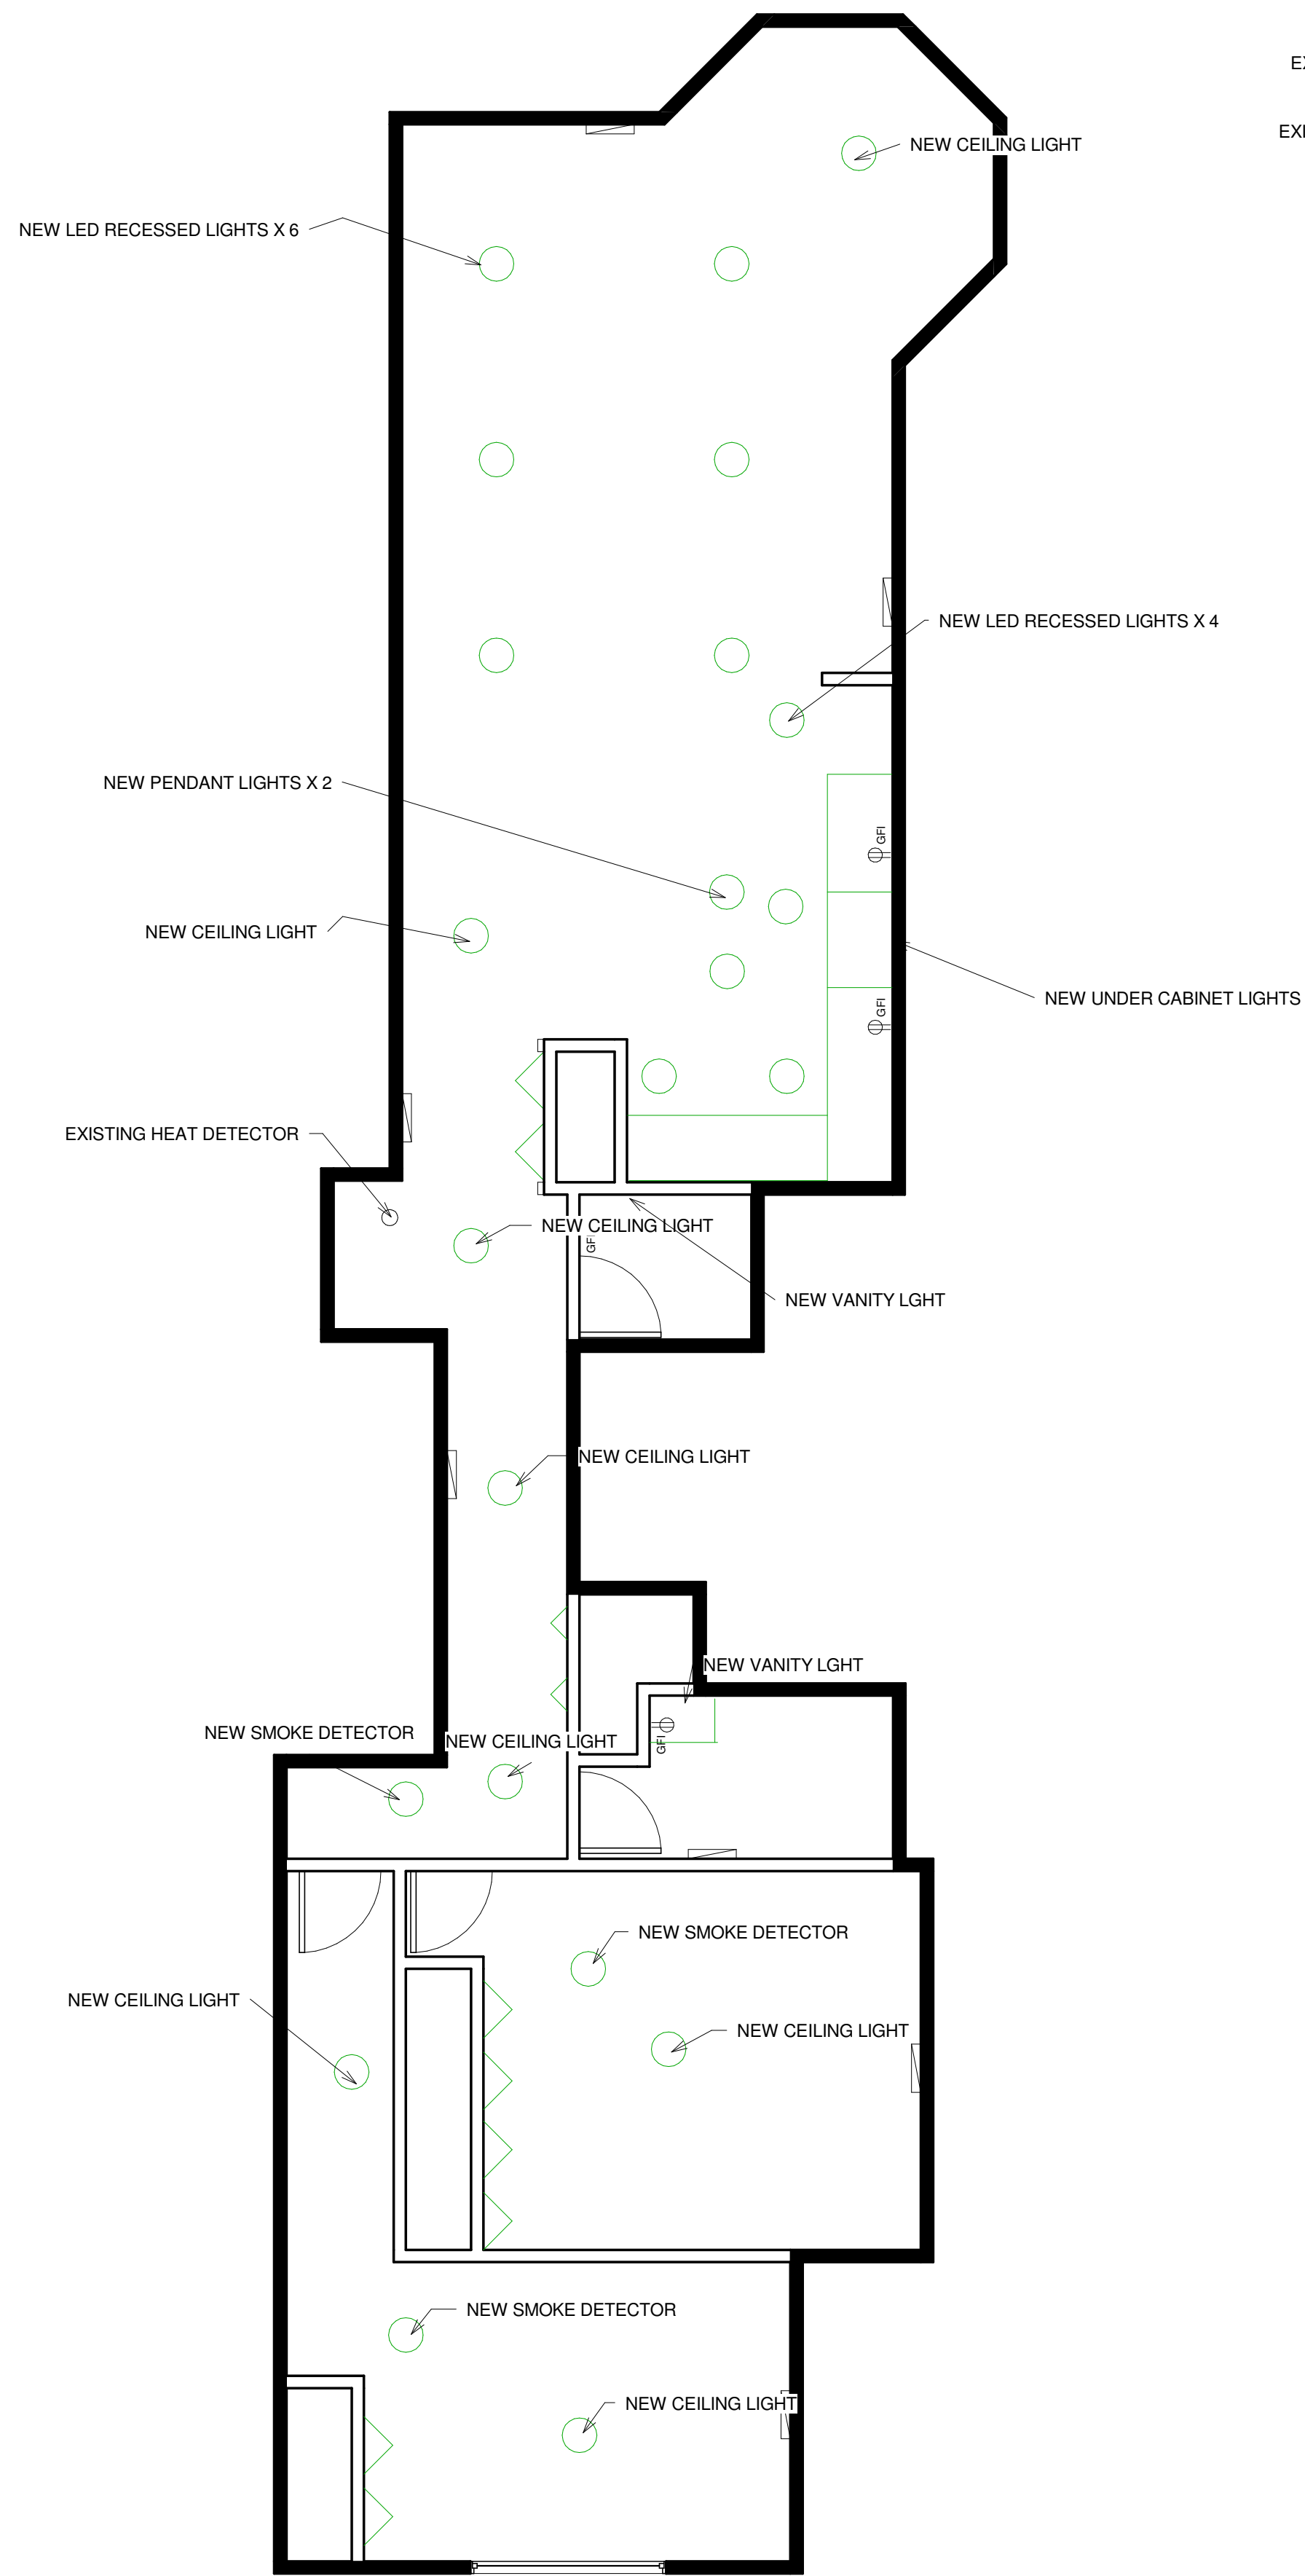

4 PROPOSED CEILING PLAN
1/4" = 1'-0"

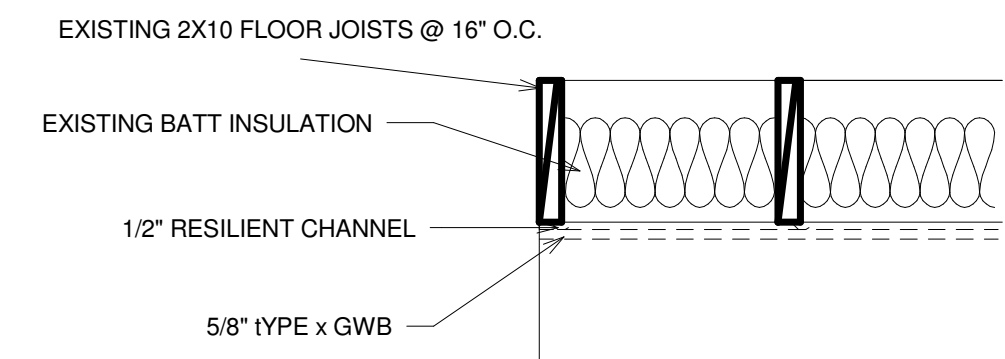

5 DETAIL
1" = 1'-0"

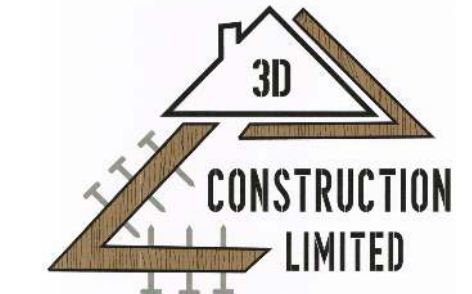

3D CONSTRUCTION LTD

3D Construction Ltd
Damon David
5282 237 st
Langley, B.C.
V2Z 2P3
dmdhome@telus.net
604-836-0129

No.	Description	Date

Brian Maclean
#10 2110 Cornwall
ave Vancouver

Ceiling plan

Project number	0001
Date	Nov 23 2017
Drawn by	Damon David
Checked by	Checker

A-2

Scale As indicated

24/11/2017 1:24:01 PM