



GENERAL NOTES
 All measurements and conditions to be verified by Contractor prior to commencing work.
 Notify Consultant prior to deviating anything from the drawings.
 All work to be done with accordance with British Columbia Building Code.

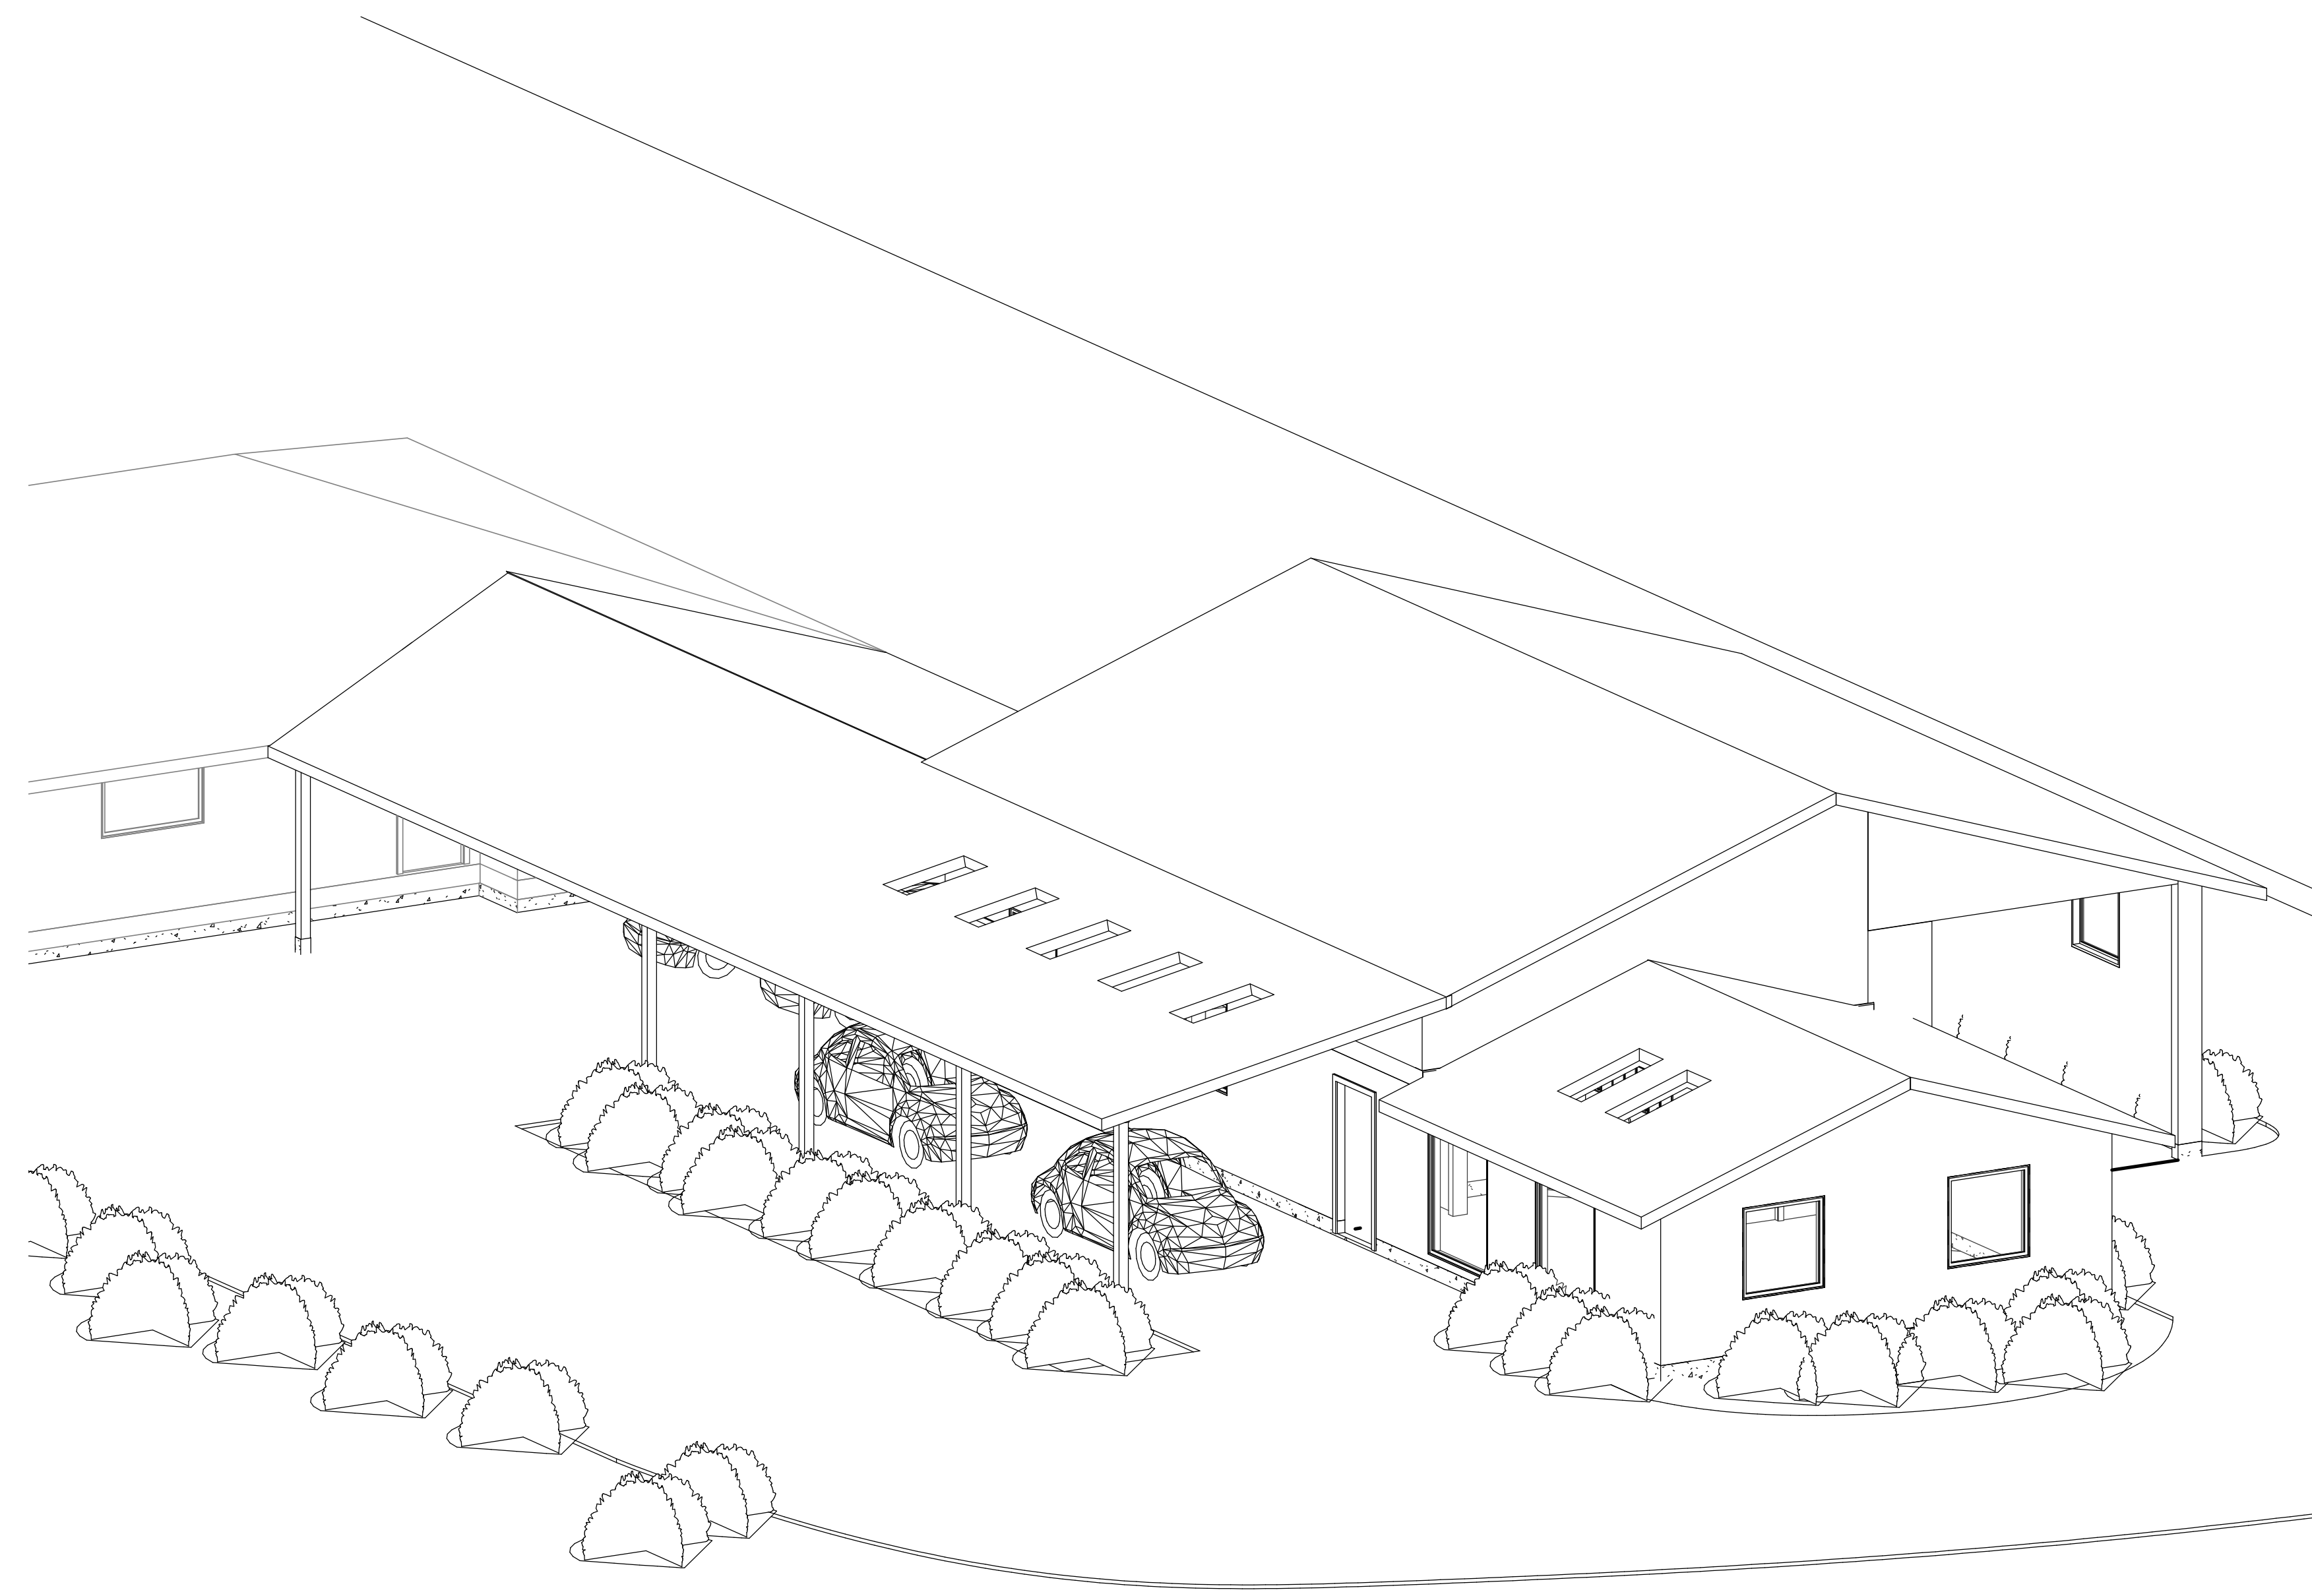


1 FRONT RIGHT

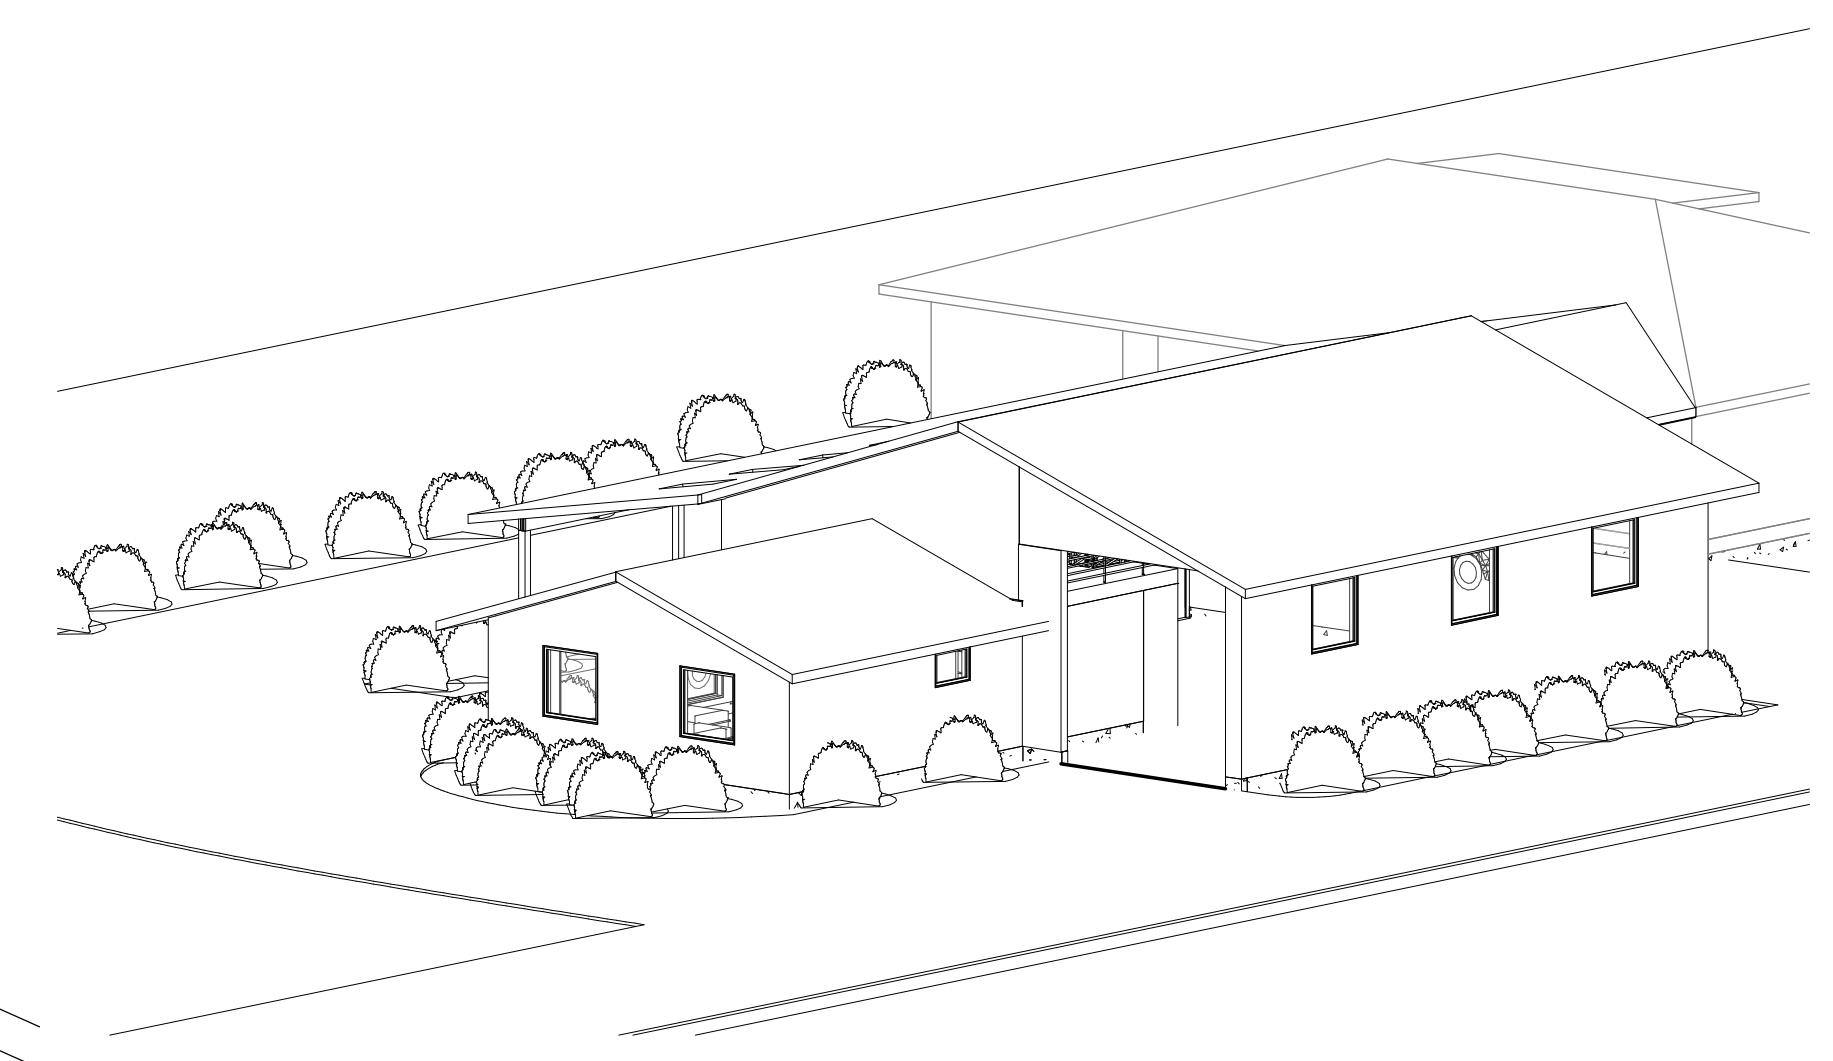


3 FRONT LEFT

LIST OF DRAWINGS	
Sheet Number	Sheet Name
A-0	3D COVER
A-1	SITE PLAN
A-3	FOUNDATION PLAN
A-4	FLOOR PLAN
A-5	NORTH ELEVATION
A-6	SOUTH ELEVATION
A-7	WEST ELEVATION
A-8	EAST ELEVATION
A-9	SECTION 1/2
A-10	SECTION 3/4
A-11	SECTION 5
A-12	ROOF PLAN
A-13	STRUCTURAL PLAN
A-14	SCHEDULES / TAKE-OFFS
A-15	WALL MATERIAL TAKE-OFFS
A-16	House Dormer

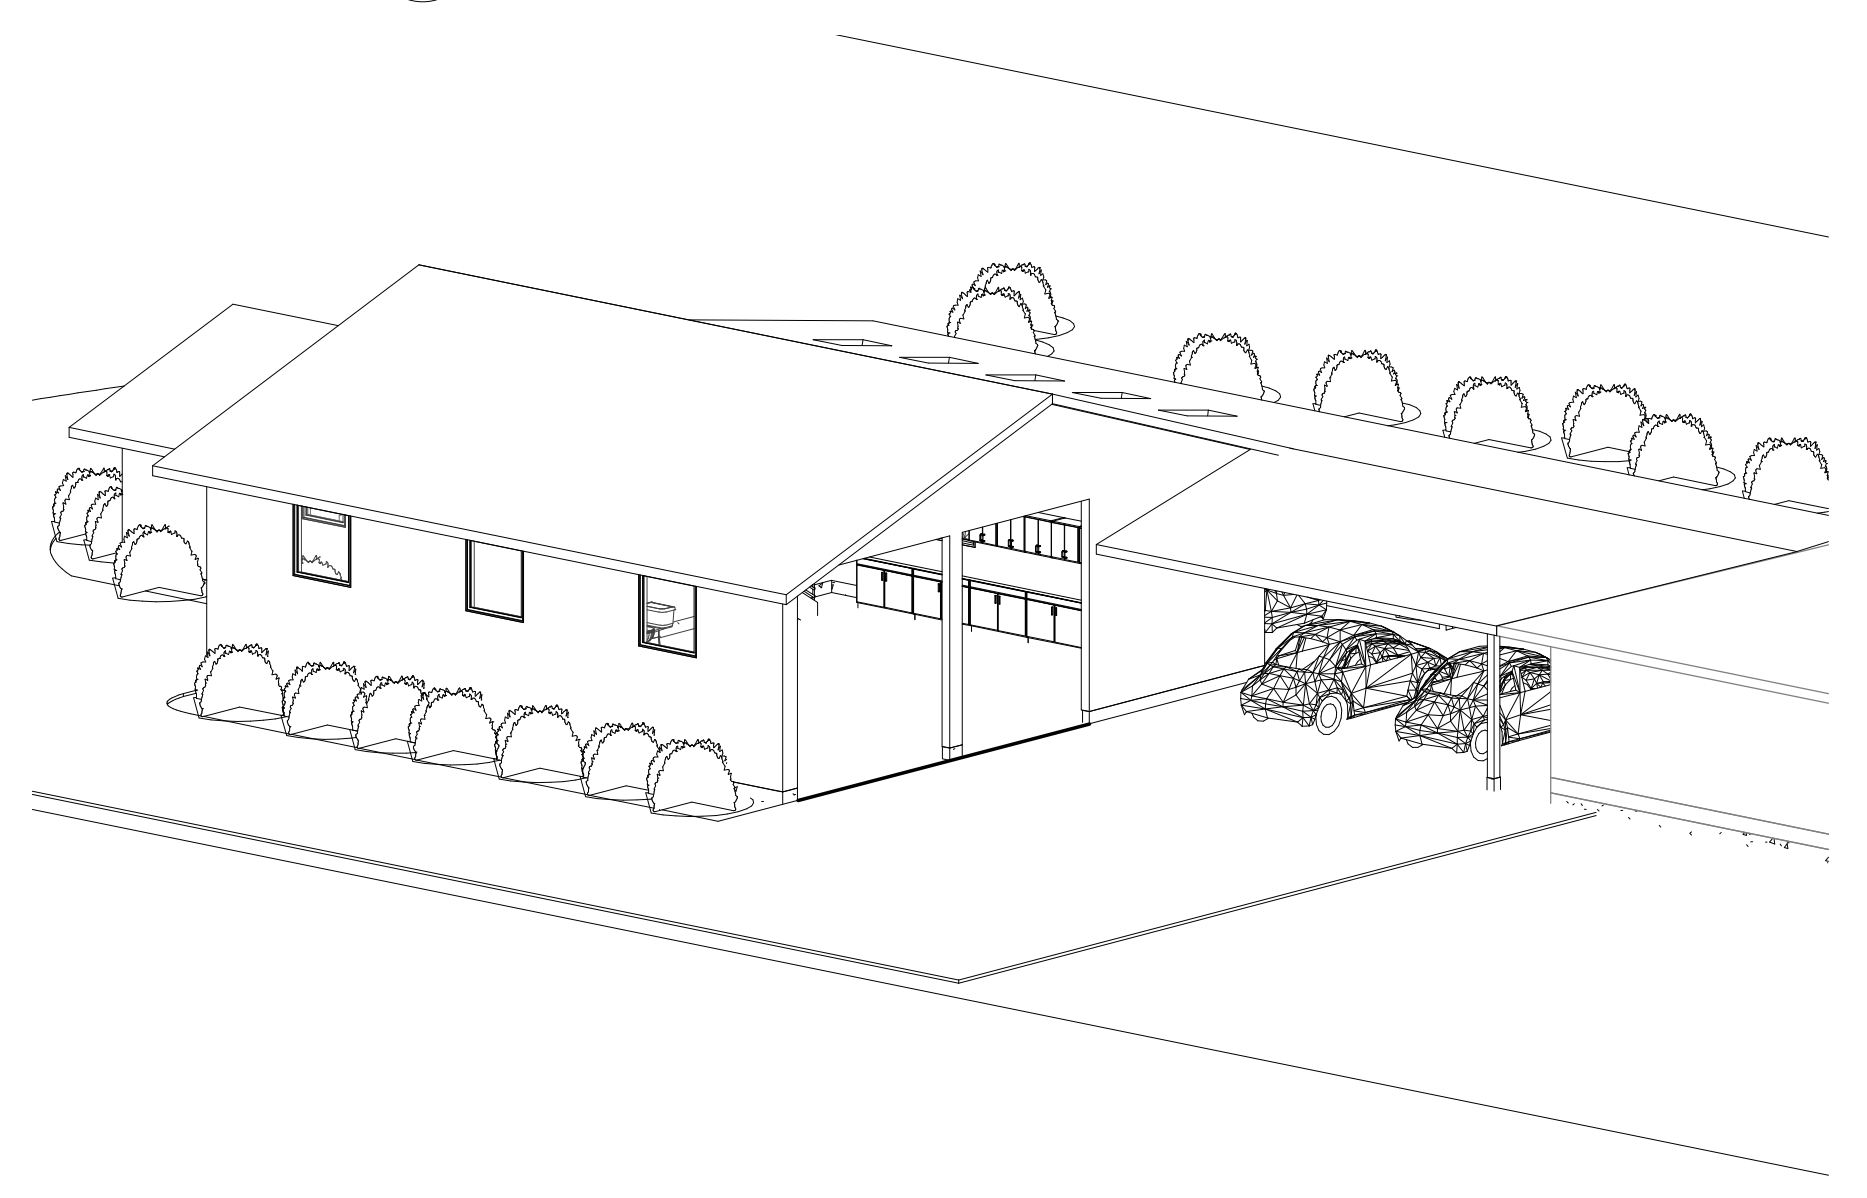

2 REAR LEFT

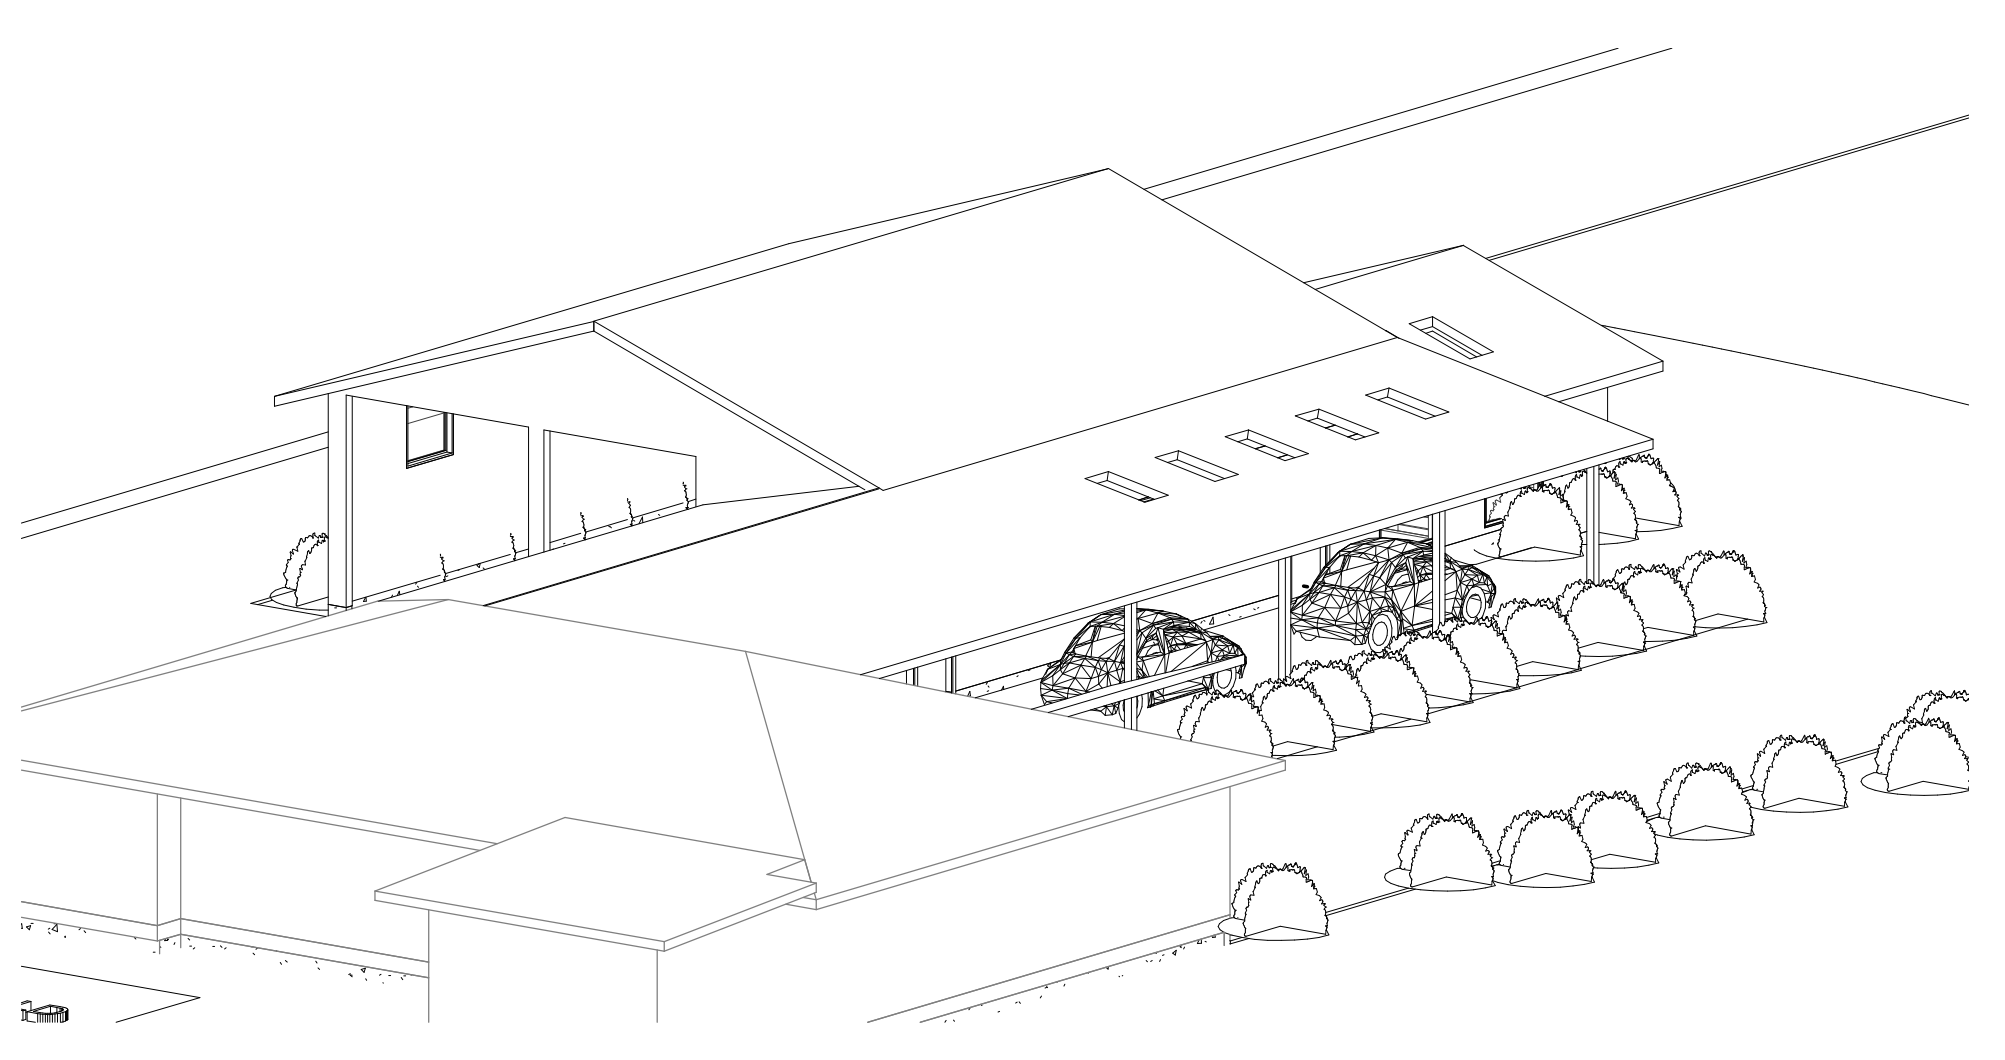

4 REAR RIGHT

No.	Description	Date
1	revision	Mar 28 2017

**ROSS
GARAGE**

3D COVER

Project	21692 6 AVE Langley, B.C. V2Z 1R6
Date	MAR 13 2017
Drawn by	DDD
Checked by	Checker
A-0	
Scale	